



THE CONSTRUCTION DOCUMENT SET FOR THIS PROJECT SHALL INCLUDE THIS DRAWING SHEET, & ALL OTHER SHEETS & ASSOCIATED DOCUMENTS LISTED ON THE DRAWING INDEX ON COVER SHEET, & ANY OTHER DOCUMENTATION AS SUPPLIED BY THE ARCHITECT & CONSULTING ENGINEERS. ALL OF THE PROJECT DOCUMENTS REPRESENT AN ALL ENCOMPASSING WHOLE, & SHALL BE USED IN THEIR ENTIRETY FOR BIDDING & CONSTRUCTION PURPOSES.

10/10/2023 3:30 PM Mike Taylor 1/240277 Tusayan Town Hall 1/240277.dwg 1/240277.dwg

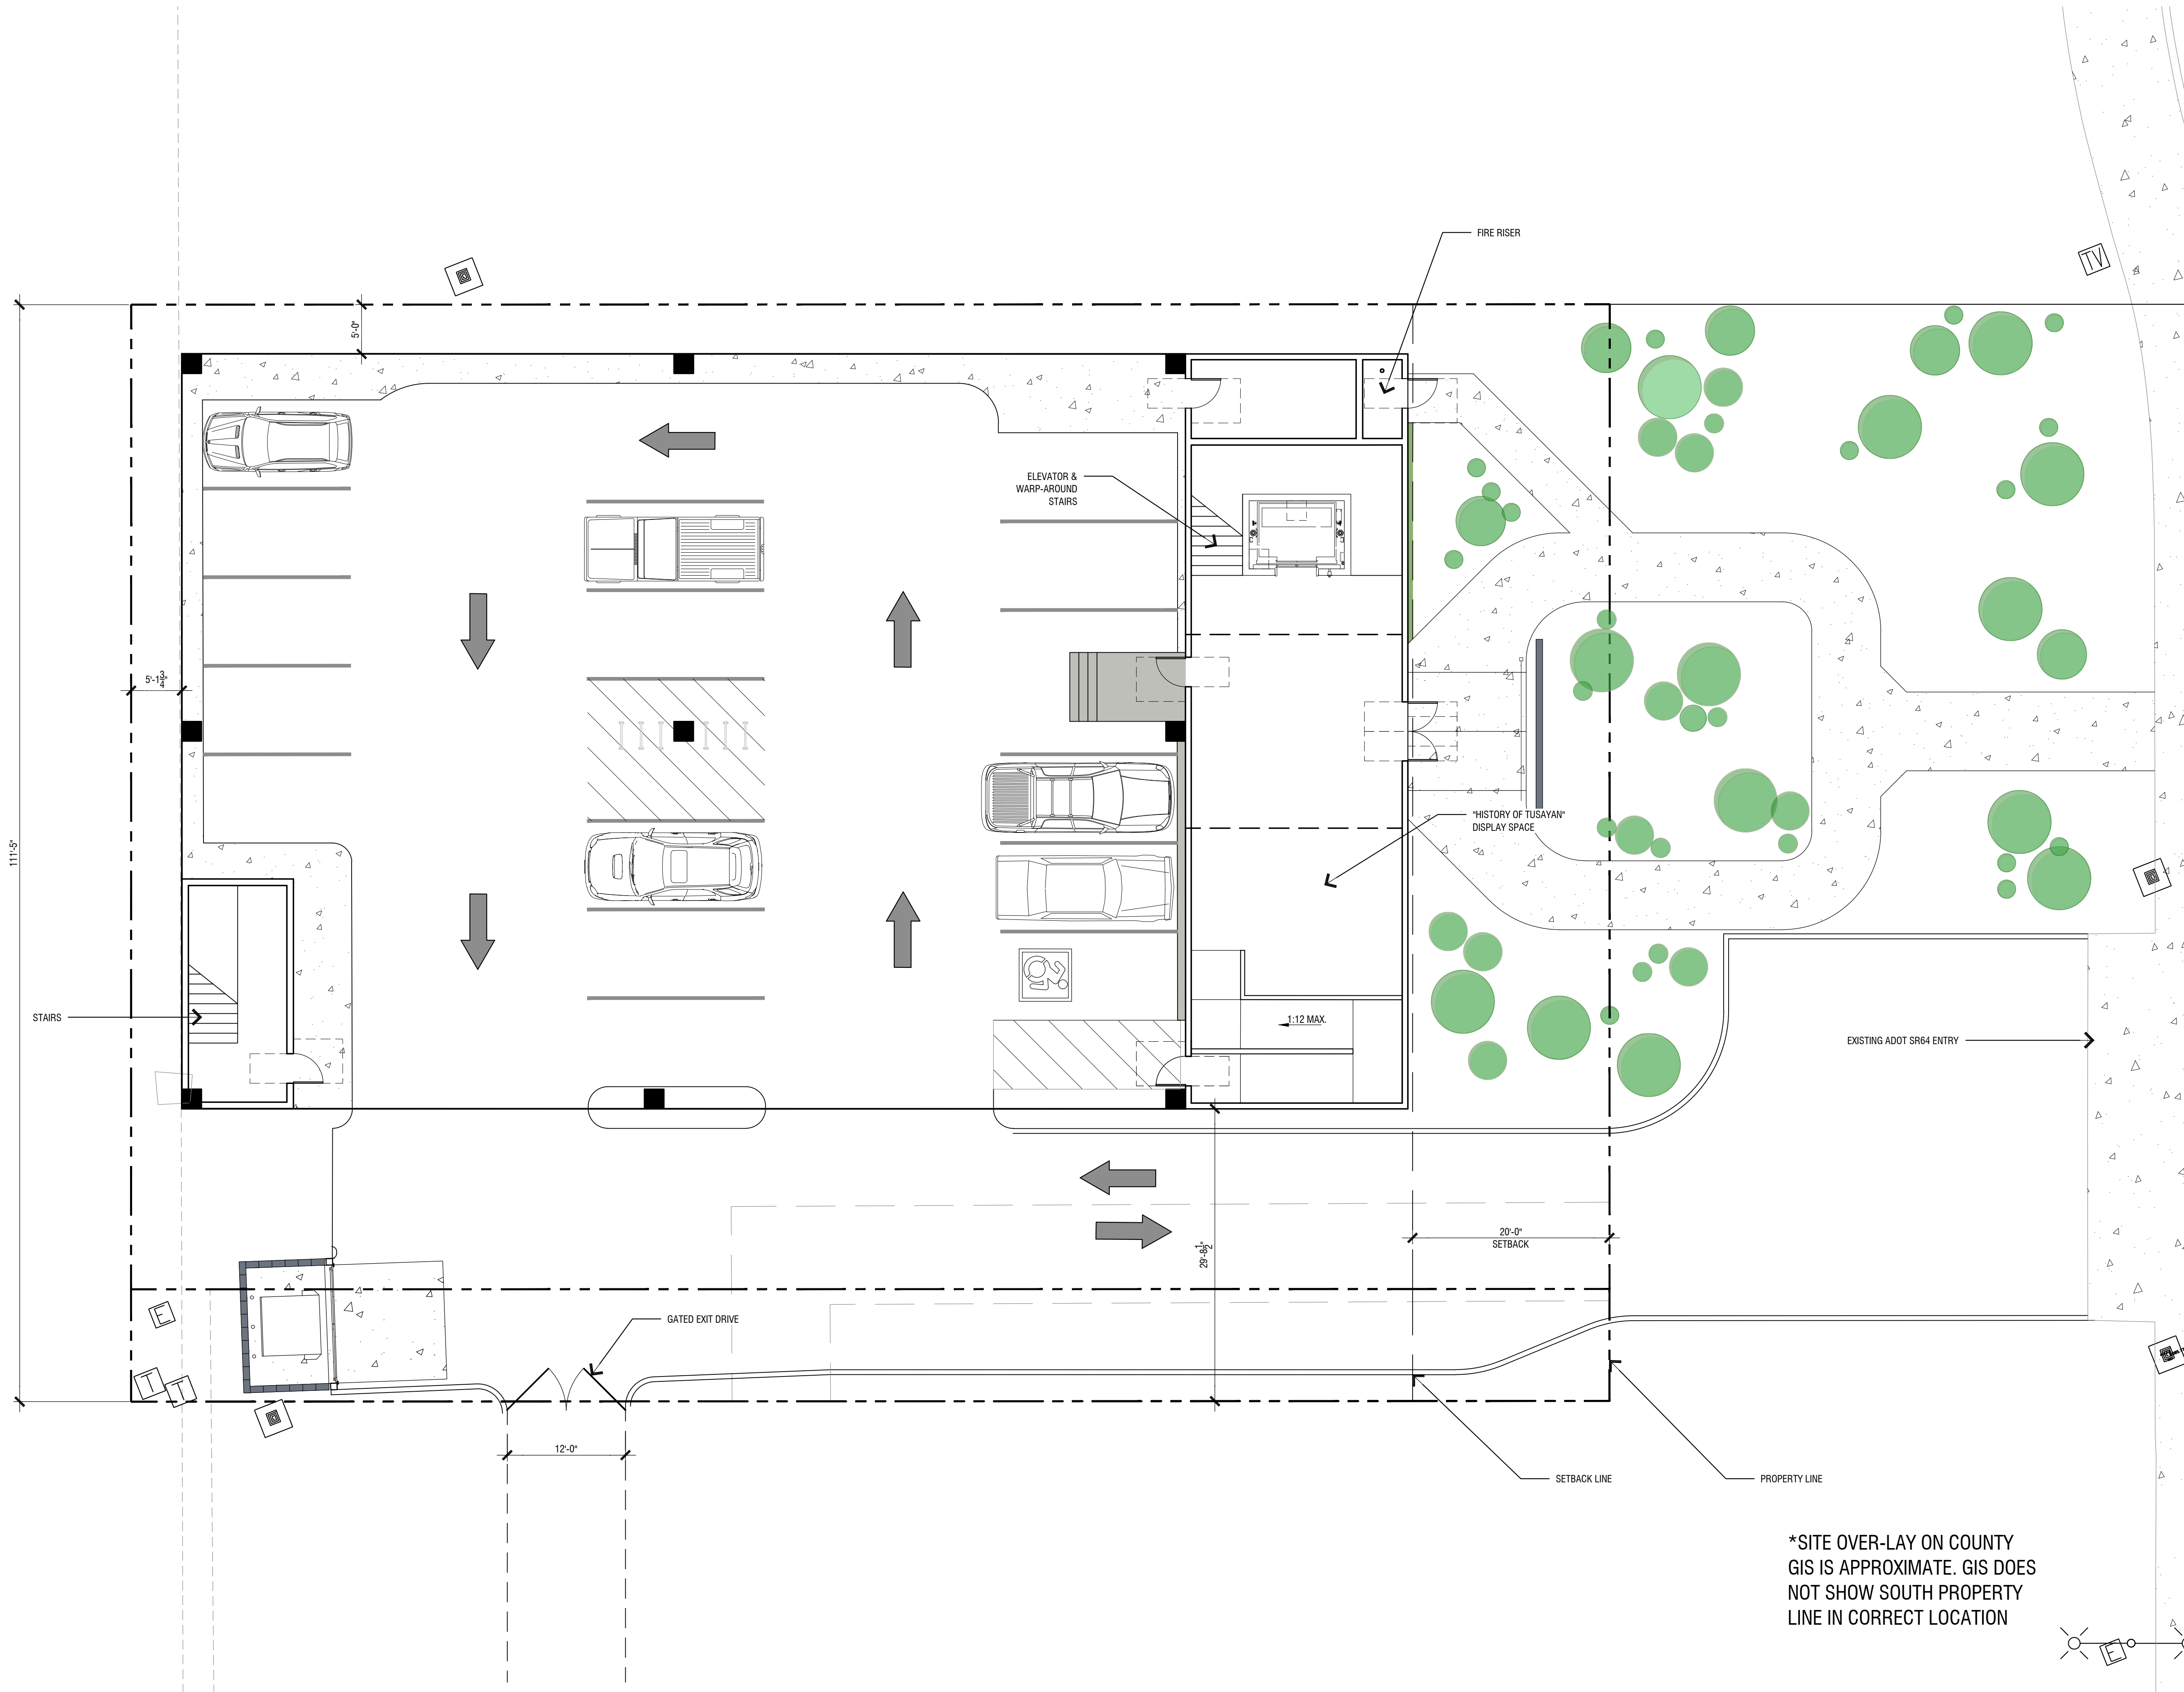

PRELIMINARY DESIGN
NOT FOR
CONSTRUCTION

MICHAEL TAYLOR
ARCHITECTS, INC.
118 SOUTH PLEASANT STREET
PRESCOTT, ARIZONA 86303
PHONE 928.445.1026
WWW.MTAI.NET
COPYRIGHT 2025 MTAI. ALL RIGHTS RESERVED

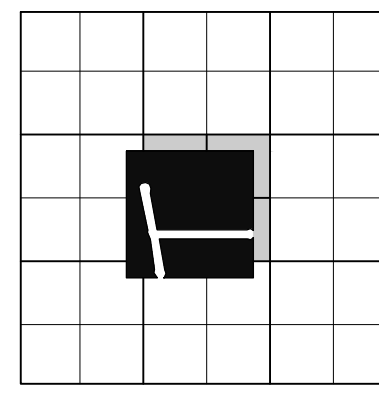


A NEW FACILITY FOR
TUSAYAN TOWN HALL

TUSAYAN AZ 86023
SUBDIVISION
920-17-007N (PARCEL 1 & PARCEL 2)
PART OF THE SOUTHEAST 1/4, SECTION 24, TOWNSHIP 30 NORTH, RANGE 2 EAST
ZONING C3 1000
200 STATE ROUTE 64


MTAI PROJECT NUMBER: 24027	PLOT DATE: 08/01/2025
DATE:	DESCRIPTION:

PRELIMINARY
SITE PLAN

AS101

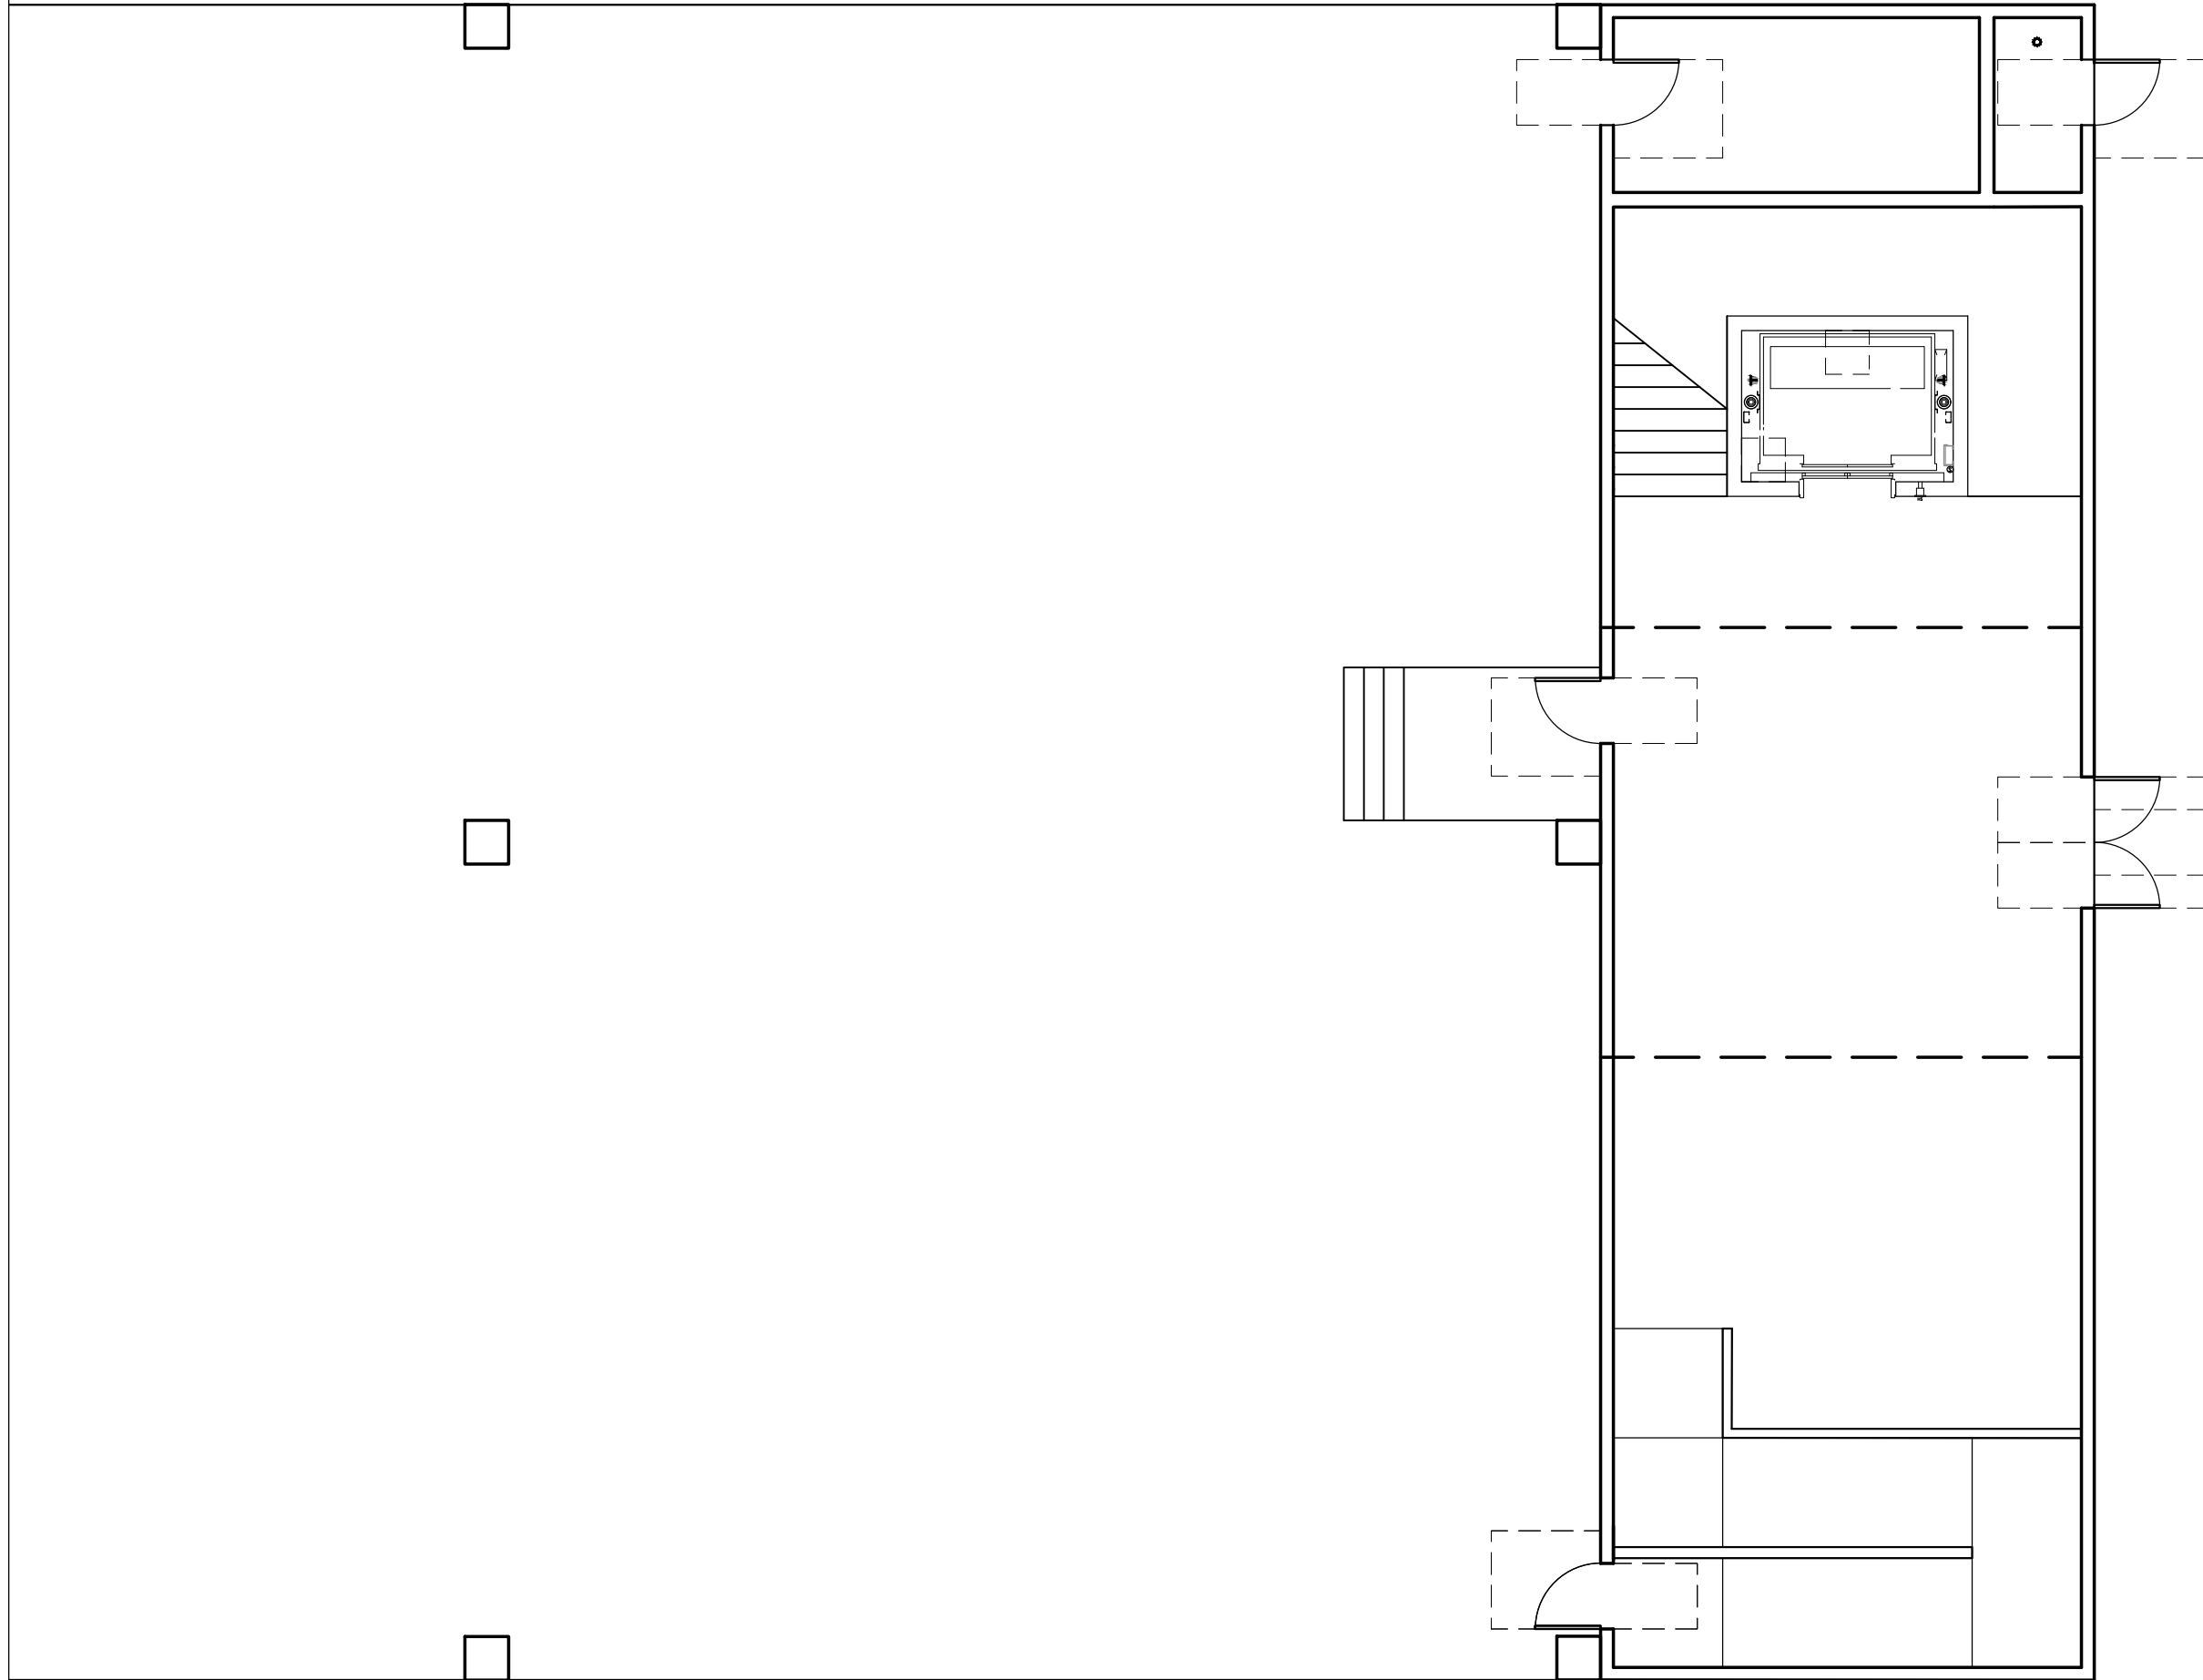


SCALE: 1/8" = 1'-0"

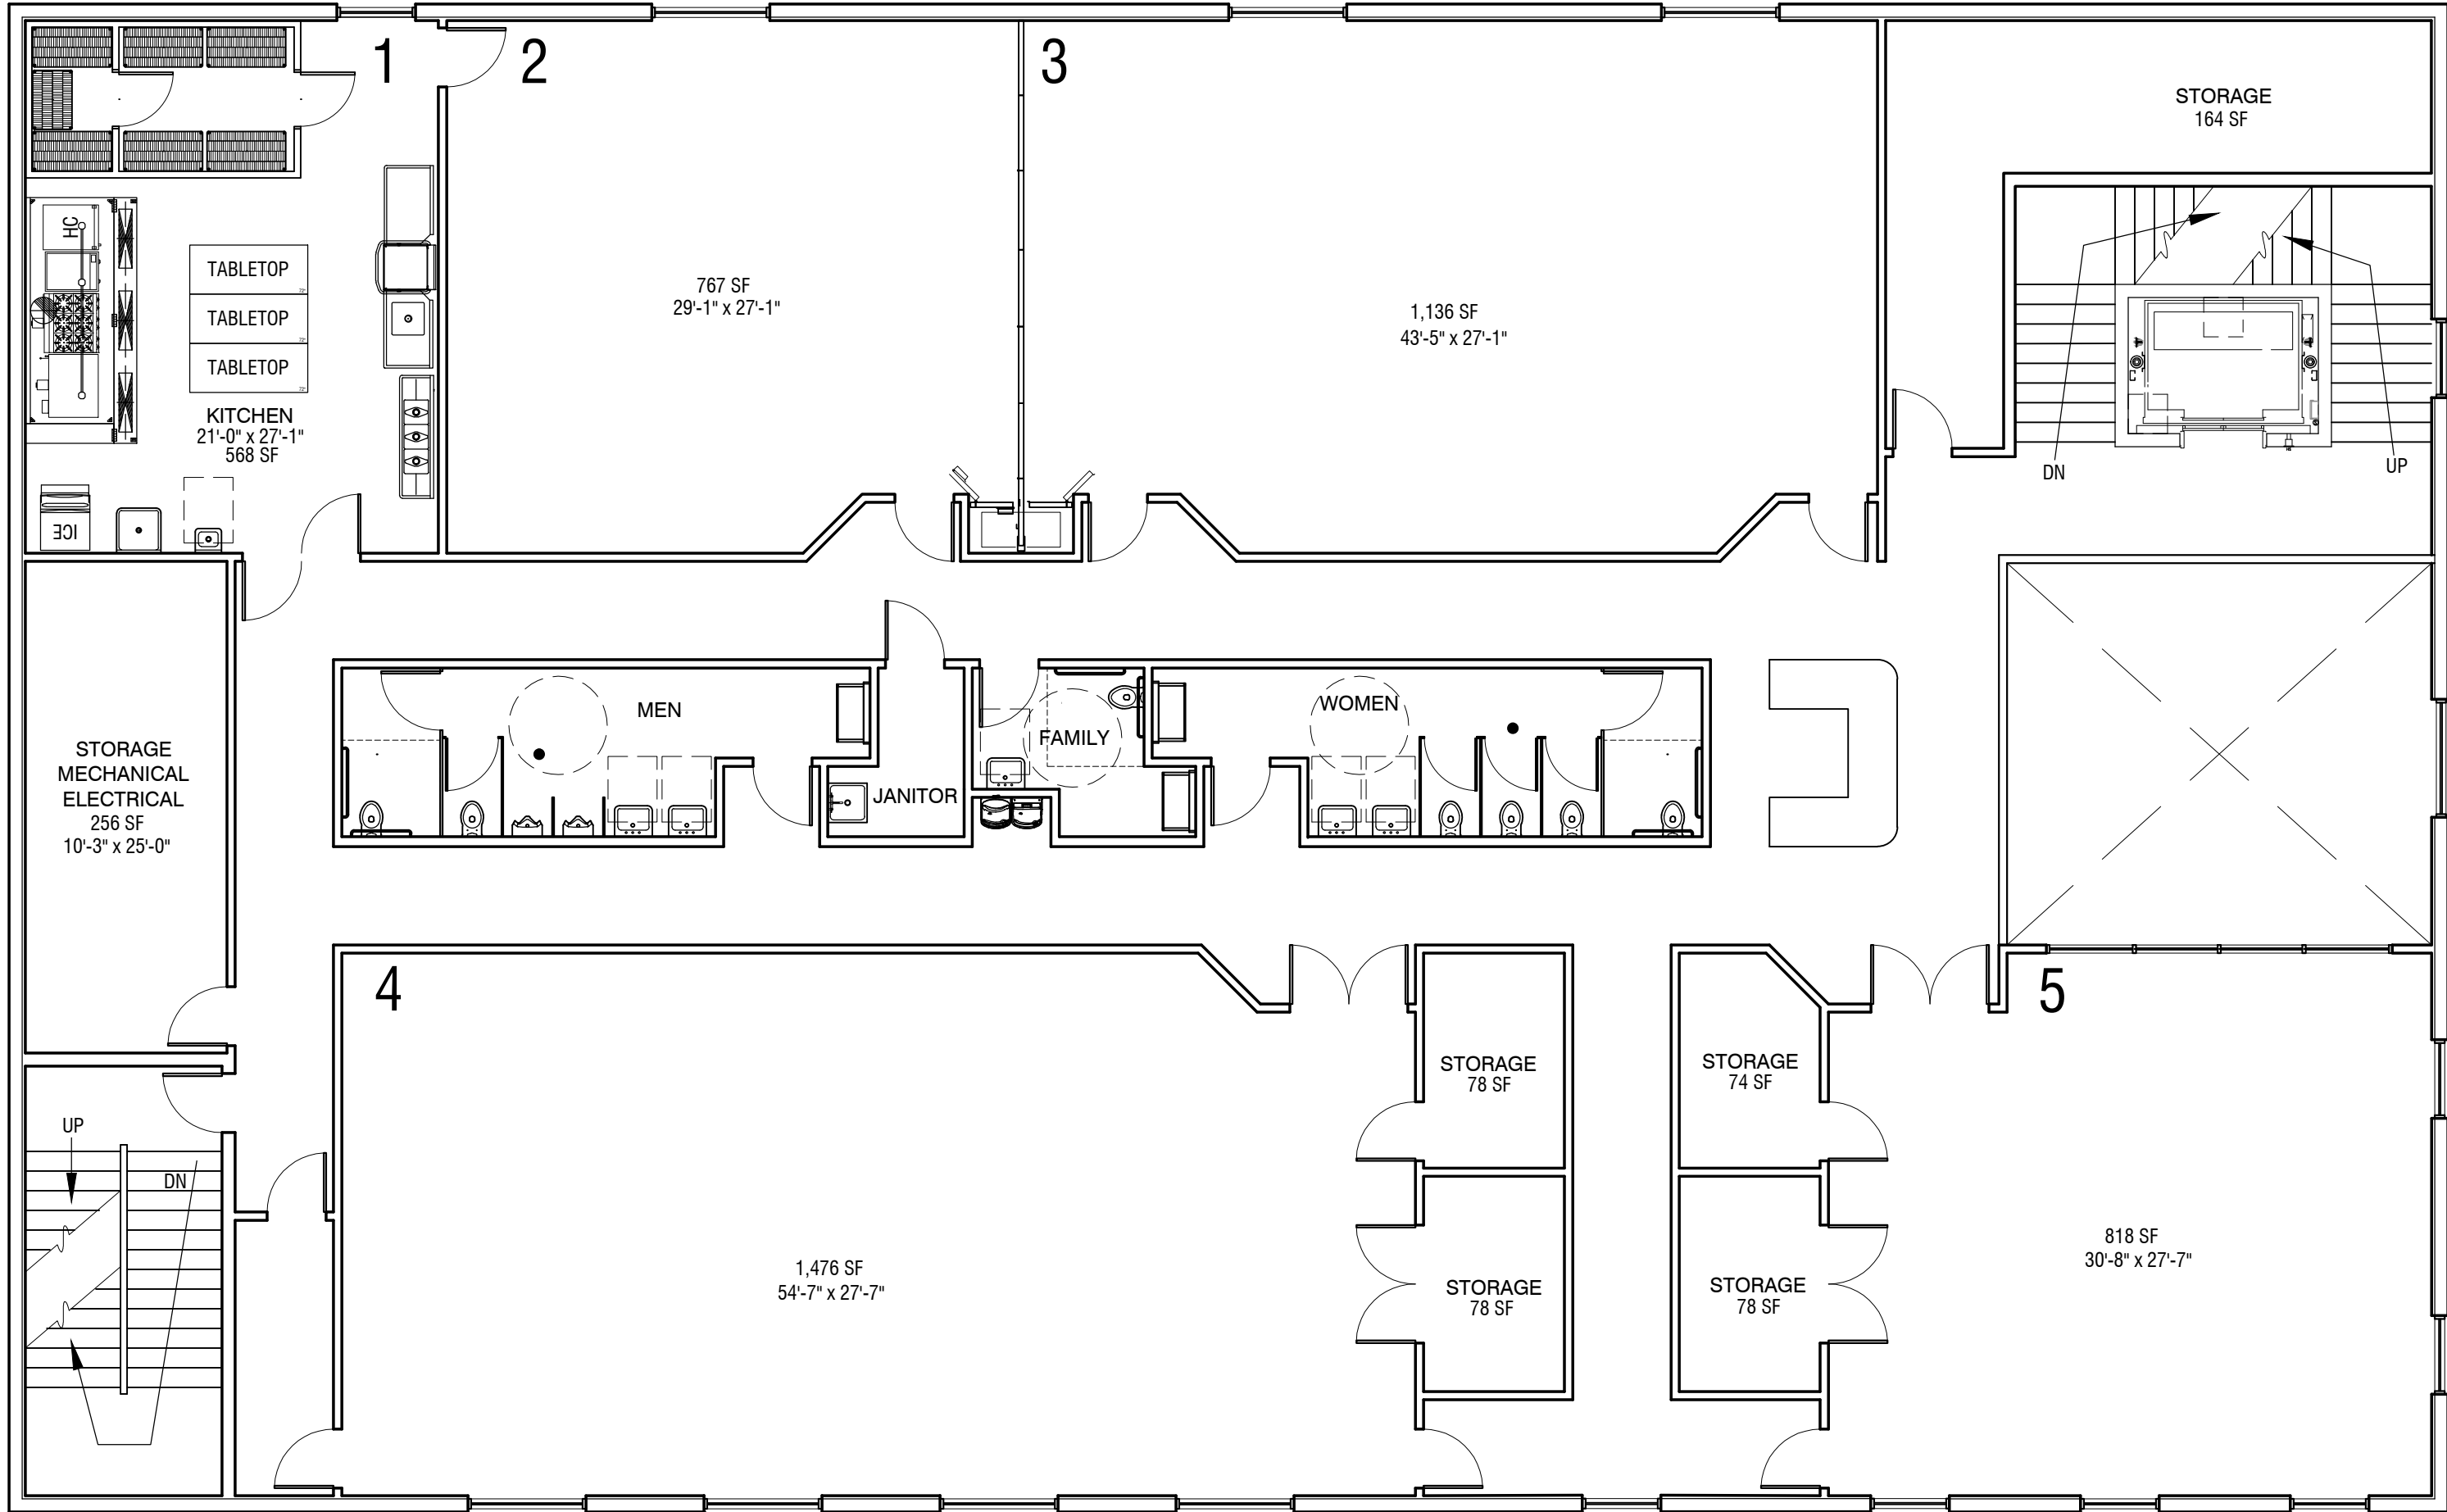

- ## SPACE CONSIDERATIONS
- STUDY ROOMS
 - SPECIAL SERVICES
 - SHERIFF
 - SMALL GROUP
 - DR. AND EXAM
 - MEETING ROOMS
 - VISITATION
 - TOWN OFFICES
 - RECORDS
 - TUSAYAN JUSTICE COURT
 - COUNCIL CHAMBER
 - FOOD PANTRY
 - COMMUNITY THRIFT STORE
 - GATHERING SPACE
 - YOUTH PROGRAM
 - VOTING
 - LIBRARY
 - PARKS AND RECREATION


THE CONSTRUCTION DOCUMENT SET FOR THIS PROJECT SHALL INCLUDE THIS DRAWING SHEET, & ALL OTHER SHEETS & ASSOCIATED DOCUMENTS LISTED ON THE DRAWING INDEX ON COVER SHEET, & ANY OTHER DOCUMENTATION AS SUPPLIED BY THE ARCHITECT & CONSULTING ENGINEERS. ALL OF THE PROJECT DOCUMENTS REPRESENT AN ALL ENCOMPASSING WHOLE, & SHALL BE USED IN THEIR ENTIRETY FOR BIDDING & CONSTRUCTION PURPOSES.

10/10/2025 3:39:30 AM - Mike Taylor - 1/10/2027 Tusayan Town Hall Construction - 200 State Route 64 - 902-17-007N (Parcel 1 & Parcel 2) - Part of the Southeast 1/4, Section 24, Township 30 North, Range 2 East - Zoning C3 1000

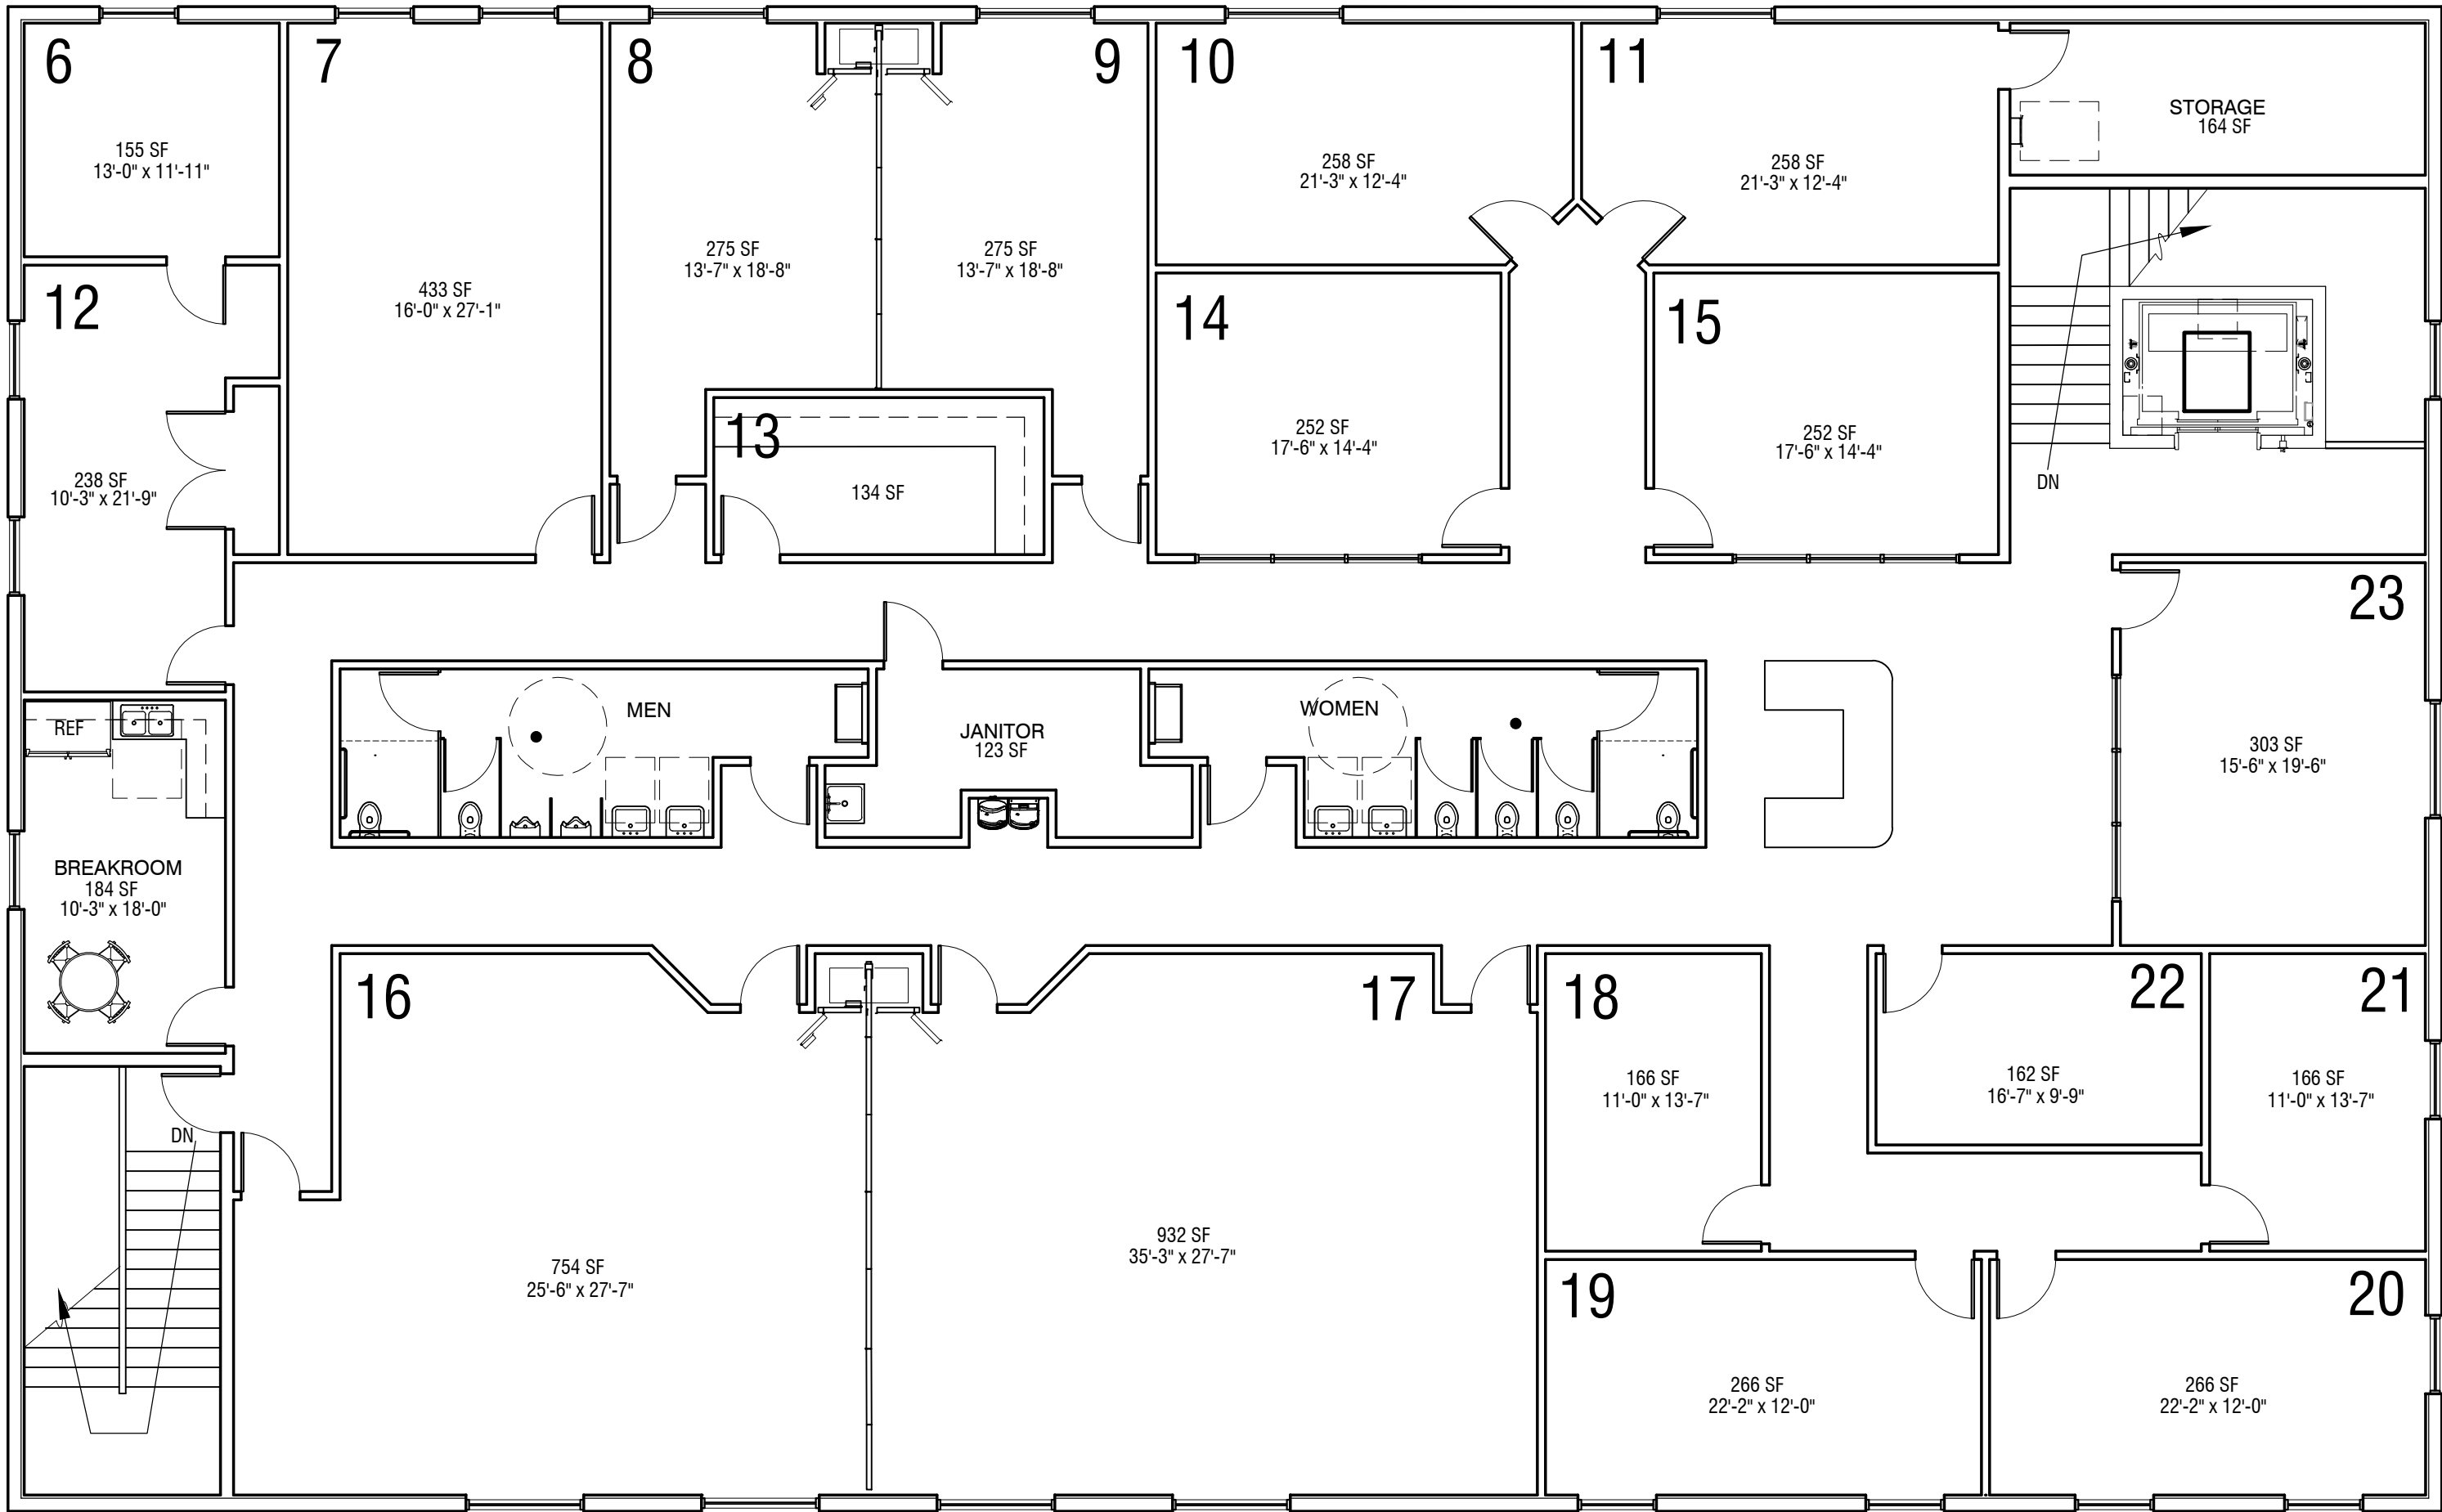

SPACE CONSIDERATIONS

- STUDY ROOMS
- SPECIAL SERVICES
- SHERIFF
- SMALL GROUP
- DR. AND EXAM
- MEETING ROOMS
- VISITATION
- TOWN OFFICES
- RECORDS
- TUSAYAN JUSTICE COURT
- COUNCIL CHAMBER
- FOOD PANTRY
- COMMUNITY THRIFT STORE
- GATHERING SPACE
- YOUTH PROGRAM
- VOTING
- LIBRARY
- PARKS AND RECREATION

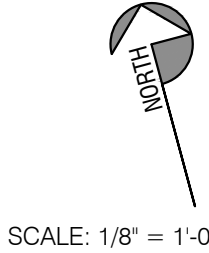

SCALE: 1/8" = 1'-0"


MTAI PROJECT NUMBER: 24027	PLOT DATE: 08/01/2025
DATE:	DESCRIPTION:

PRELIMINARY
THIRD FLOOR

A-103

A NEW FACILITY FOR
TUSAYAN TOWN HALL

200 STATE ROUTE 64
SUBDIVISION
902-17-007N (PARCEL 1 & PARCEL 2)
PART OF THE SOUTHEAST 1/4, SECTION 24, TOWNSHIP 30 NORTH, RANGE 2 EAST
ZONING C3 1000
TUSAYAN AZ 86023

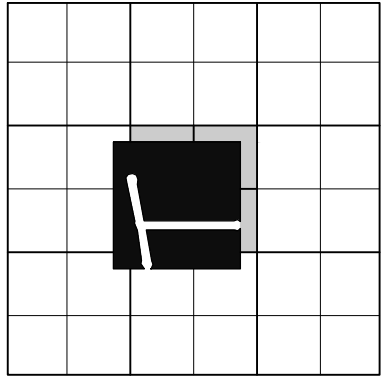


MICHAEL TAYLOR
ARCHITECTS, INC.

118 SOUTH PLEASANT STREET
PHONE 928. 445. 1026
WWW.MTAI.NET
PRESCOTT, ARIZONA 86303
COPYRIGHT 2025, MTAI. ALL RIGHTS RESERVED

PRELIMINARY DESIGN
NOT FOR
CONSTRUCTION

THE CONSTRUCTION DOCUMENT SET FOR THIS PROJECT SHALL INCLUDE THIS DRAWING SHEET, & ALL OTHER SHEETS & ASSOCIATED DOCUMENTS LISTED ON THE DRAWING INDEX ON COVER SHEET, & ANY OTHER DOCUMENTATION AS SUPPLIED BY THE ARCHITECT & CONSULTING ENGINEERS. ALL OF THE PROJECT DOCUMENTS REPRESENT AN ALL ENCOMPASSING WHOLE, & SHALL BE USED IN THEIR ENTIRETY FOR BIDDING & CONSTRUCTION PURPOSES.

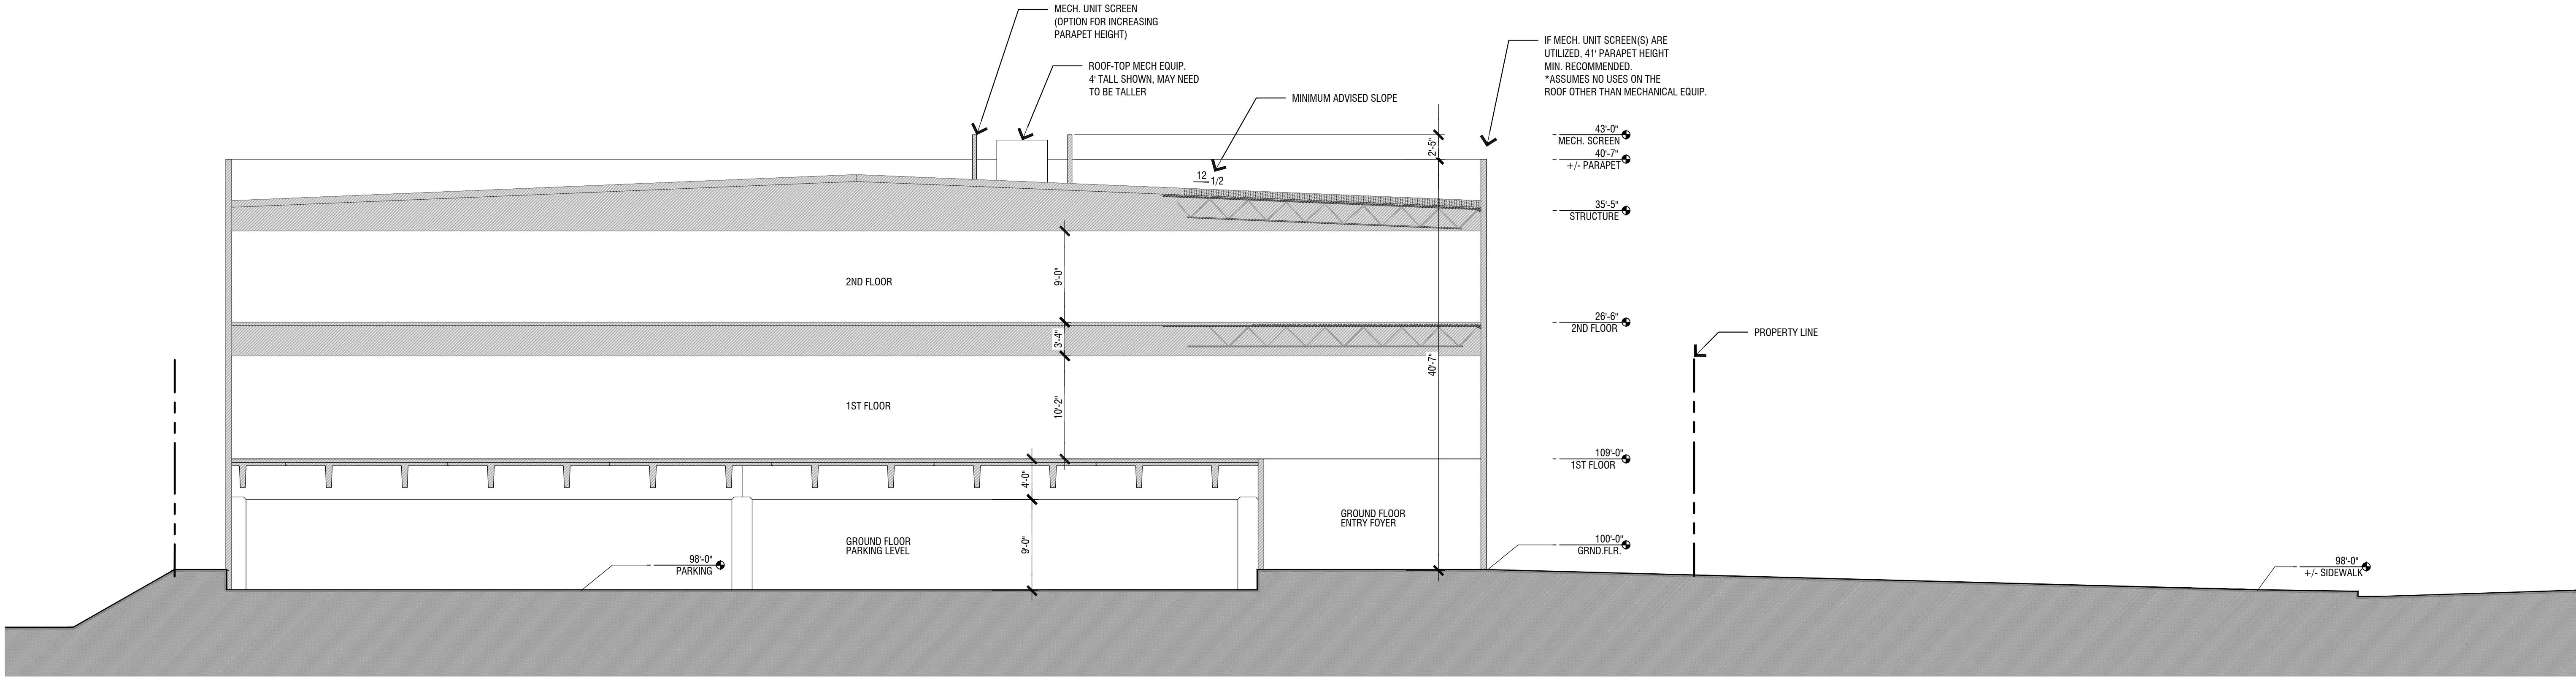

SCALE: 1/8" = 1'-0"


MTAI PROJECT NUMBER: 24027	PLOT DATE: 08/28/2025
DATE:	DESCRIPTION:

PRELIMINARY
SITE SECTION

A-301

A NEW FACILITY FOR
TUSAYAN TOWN HALL

200 STATE ROUTE 64
SUBDIVISION
502-17-007N (PARCEL 1 & PARCEL 2)
PART OF THE SOUTHEAST 1/4, SECTION 24, TOWNSHIP 30 NORTH, RANGE 2 EAST
ZONING: C3 1000
TUSAYAN AZ 86023

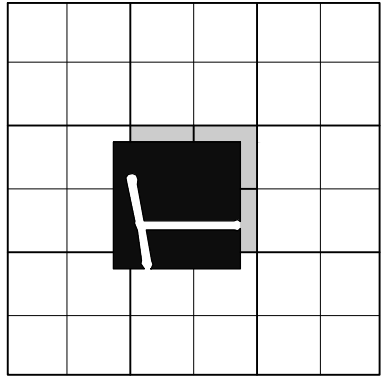

MICHAEL TAYLOR
ARCHITECTS, INC.

118 SOUTH PLEASANT STREET
PHONE 520.445.1026
WWW.MTAI.NET
PRESCOTT, ARIZONA 86303
COPYRIGHT 2025, MTAI. ALL RIGHTS RESERVED

PRELIMINARY DESIGN
NOT FOR
CONSTRUCTION